

May 1, 2015

From: Brian and Amy Christaldi

4031 Oliver Street

301-986-4636

[bchristaldi@verizon.net](mailto:bchristaldi@verizon.net)

and

Bertrand and Vanessa Badré

5801 Kirkside Drive

301-215-7148

[vanessa@badre.fr](mailto:vanessa@badre.fr)

To: Chevy Chase Village Residents:

Over the last few months the Board of Managers authorized and funded the installation of a circle of flagstone 13 feet in diameter in the Northwest Corner of the Oliver Street Park as part of a memorial for the late Bob Elliot, former Chairman of the Trees Committee.

We believe that residents were not adequately informed and were therefore not able to share their concerns.

We support the grove and plaque honoring Mr. Elliot. Our concerns extend principally to the planned installation of hard materials covering the ground in the Oliver Street Park. This is an unprecedented intrusion on Village park space. There is no other such use of flag stone or other hard ground cover in any village park. We ask the Board to suspend and reconsider its action on this project until consultation with village residents, including all neighbors of the Park, about their concerns.

Village residents are requested to contact the Board or the Village Manager (301 654 7300) about their concerns and to attend the upcoming May 11 Board meeting at 7:30 pm.

RECEIVED MAY - 4 2015

by hand

Petition by Residents of Chevy Chase Village


May 1, 2015

The undersigned residents of Chevy Chase Village hereby petition the Board of Managers of the Village to:

1. Suspend and reconsider its action regarding the proposed installation of a 13 foot diameter flagstone terrace as a memorial for the late Bob Elliot, former Chairman of the Trees Committee, a person who was all for trees, in the Oliver Street Park
2. Consult with Village residents, including all neighbors of the Park, about their concerns.


Vanessa Badri 5801 Kirkside drive 

VALERY AMIEL 5701 WISCONSIN AVE 

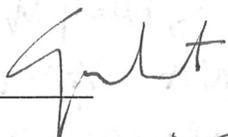
Clare Grumbert 4107 Oliver Street 

Lisa Sherman 4113 Olive St 

Marty Stone 4113 Olive St 

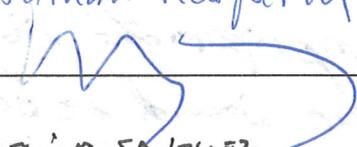Jonathan Kasperin 5609 Belmont 

CAROLINA SANCHEZ 4109 OLIVER ST 

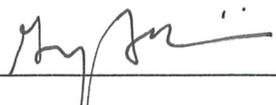Greg Parisi 138 Grafton St. 

Alissa Parisi 138 Grafton St.  
Paris

CAROLE BABB

Carole Babb

133 Grafton St

WM A BABB, Wm A Babb

Lyric W. Winik

105 ELenox Street

YUNUWUNUWU

Matt Paggi

40 VT Avenue

Matt Paggi

JORVE JURGENS 4014 DELVER ST.

JH Jurgens

Shelly Moskwa - Shelly Moskwa 120 Grafton St.

GEORGINA SANGER.

Georgina Sanger

11 Grafton St.

CC 20815

~~George Sanger~~

11 Grafton St.

CC

~~Jen Pape~~

109 Grafton St. CC, MD 20815

[We like Bob Elliot and admire his service, but do not believe this is the appropriate way to memorialize him. A plaque would be better. MBP]

Jen Pape - 109 Grafton Street CC MD, 20815

~~Jen Pape~~

Petition by Residents of Chevy Chase Village

May 1, 2015

The undersigned residents of Chevy Chase Village hereby petition the Board of Managers of the Village to:

1. Suspend and reconsider its action regarding the proposed installation of a memorial garden, including hard materials covering the ground (13 foot diameter flagstone terrace), in the Oliver Street Park; and
2. Consult with Village residents, including all neighbors of the Park, about their concerns.

Laura M. McKinley  
5605 PARK ST

Brian Christella  
4031 OLIVER ST

Greg R. Bostwick  
5617 PARK ST.

Anna Christella  
4031 OLIVER ST.

Ann Perry  
5605 Park St.

Paul Gammel  
5605 Park St.

Ch Pearson  
5502 Center St.


Tom M. 127  
GRAFTON ST.

Susan K. Hoffm  
4025 OLIVER ST.

Roxanne Davidson  
3915 OLIVER ST

Oliver R. Danson  
3915 OLIVER ST.


# Bob Elliott Memorial Garden Petition Addresses

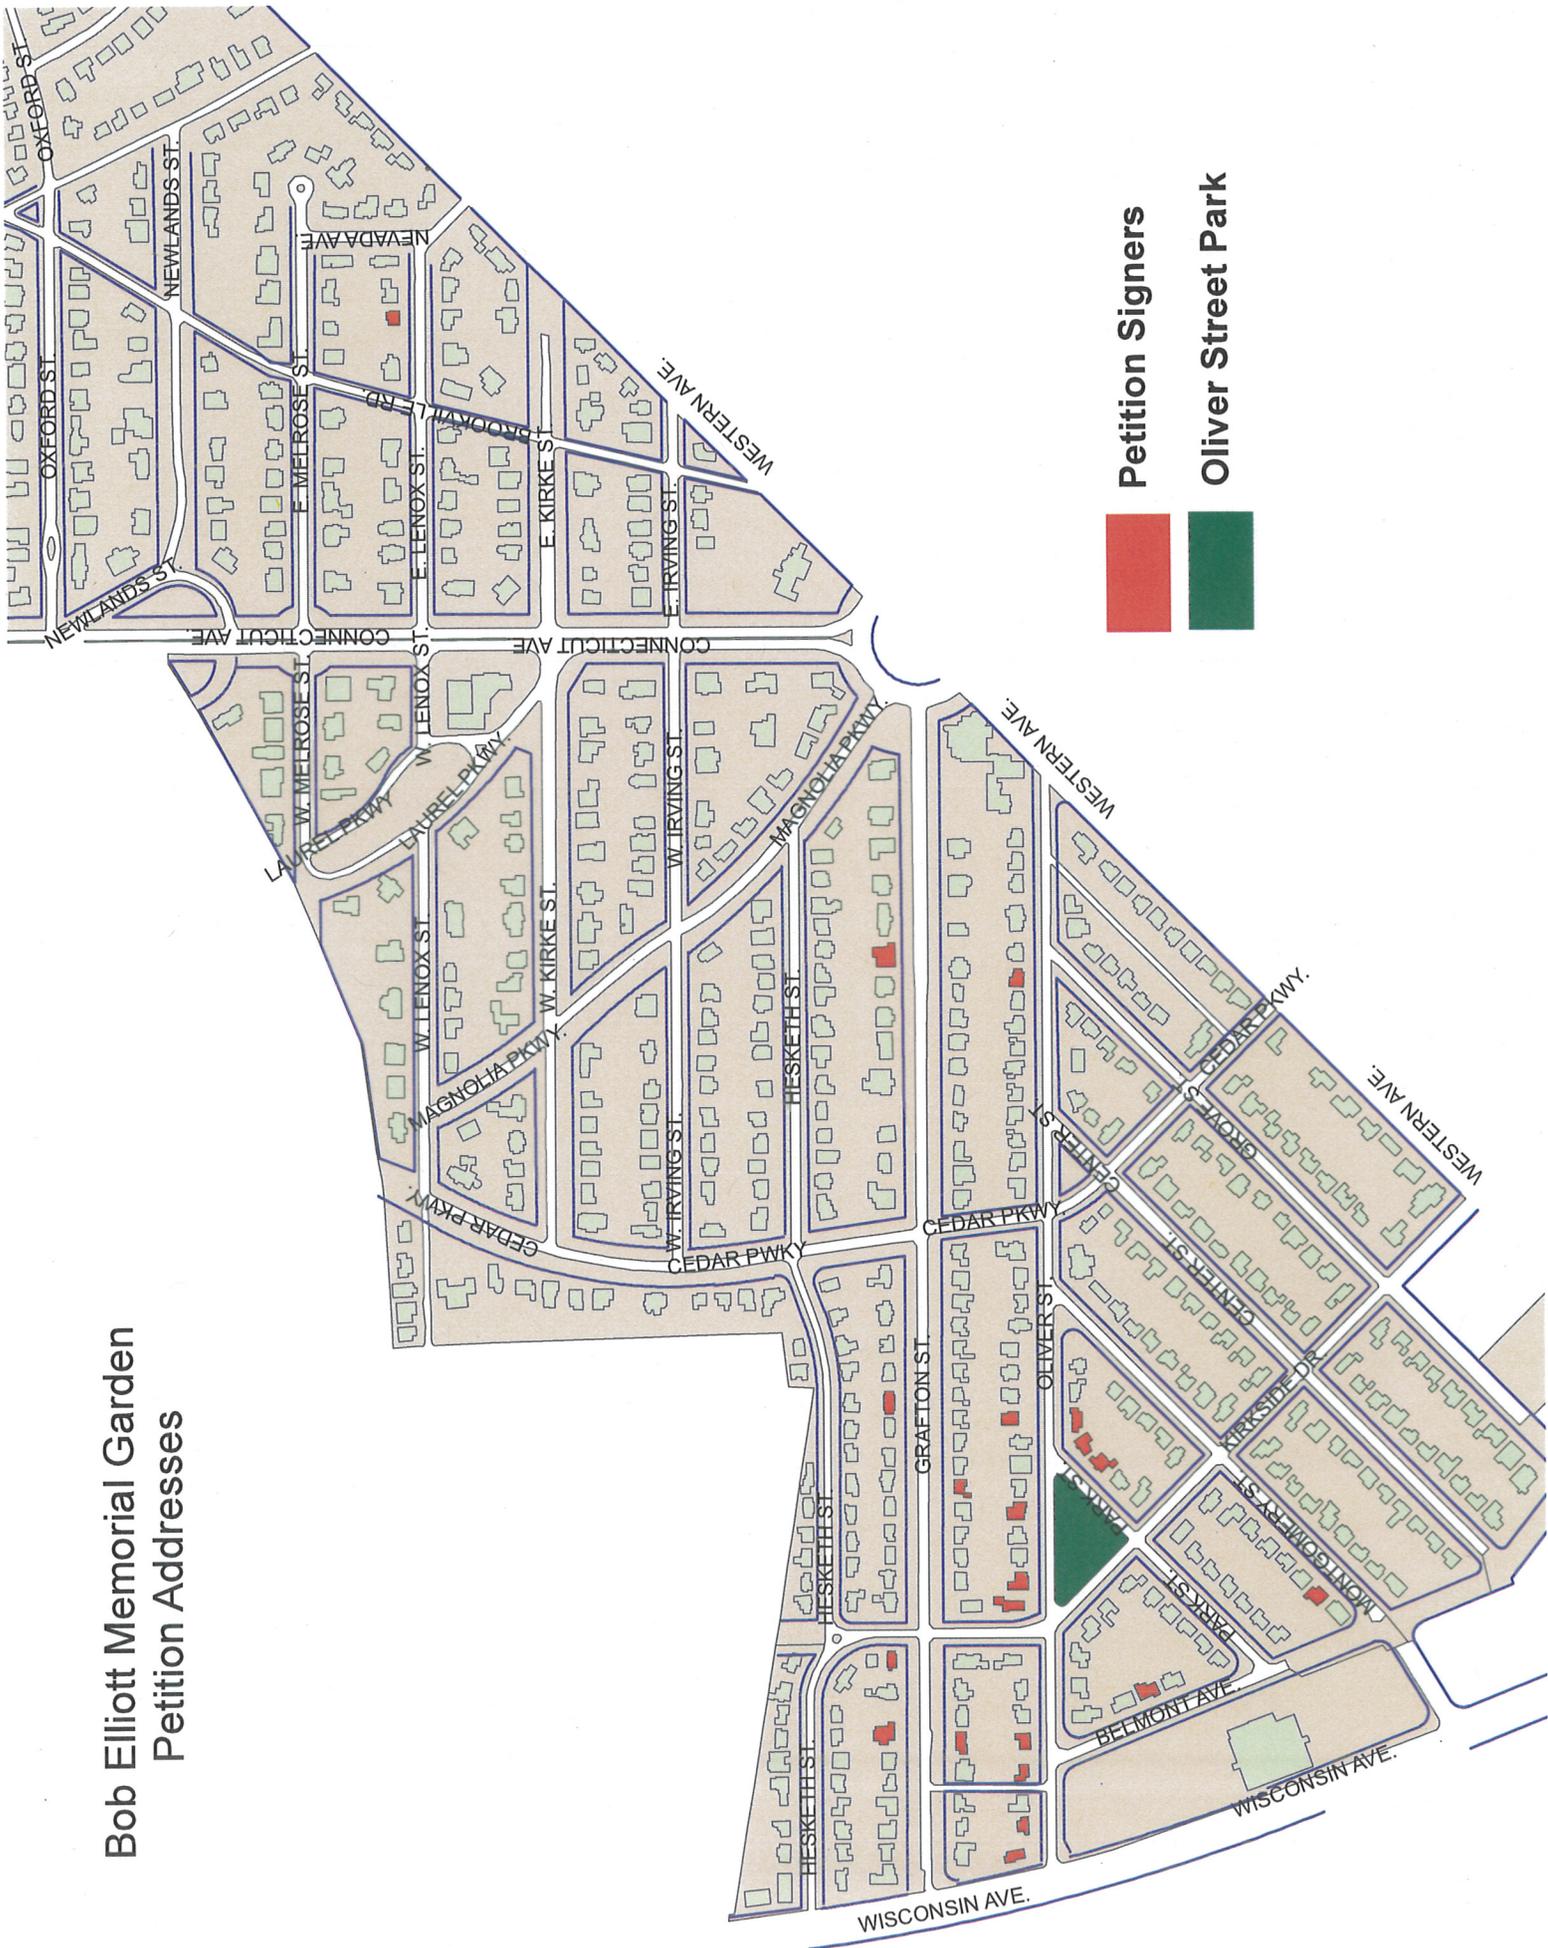

**Petition Signers**


**Oliver Street Park**

# OLIVER STREET

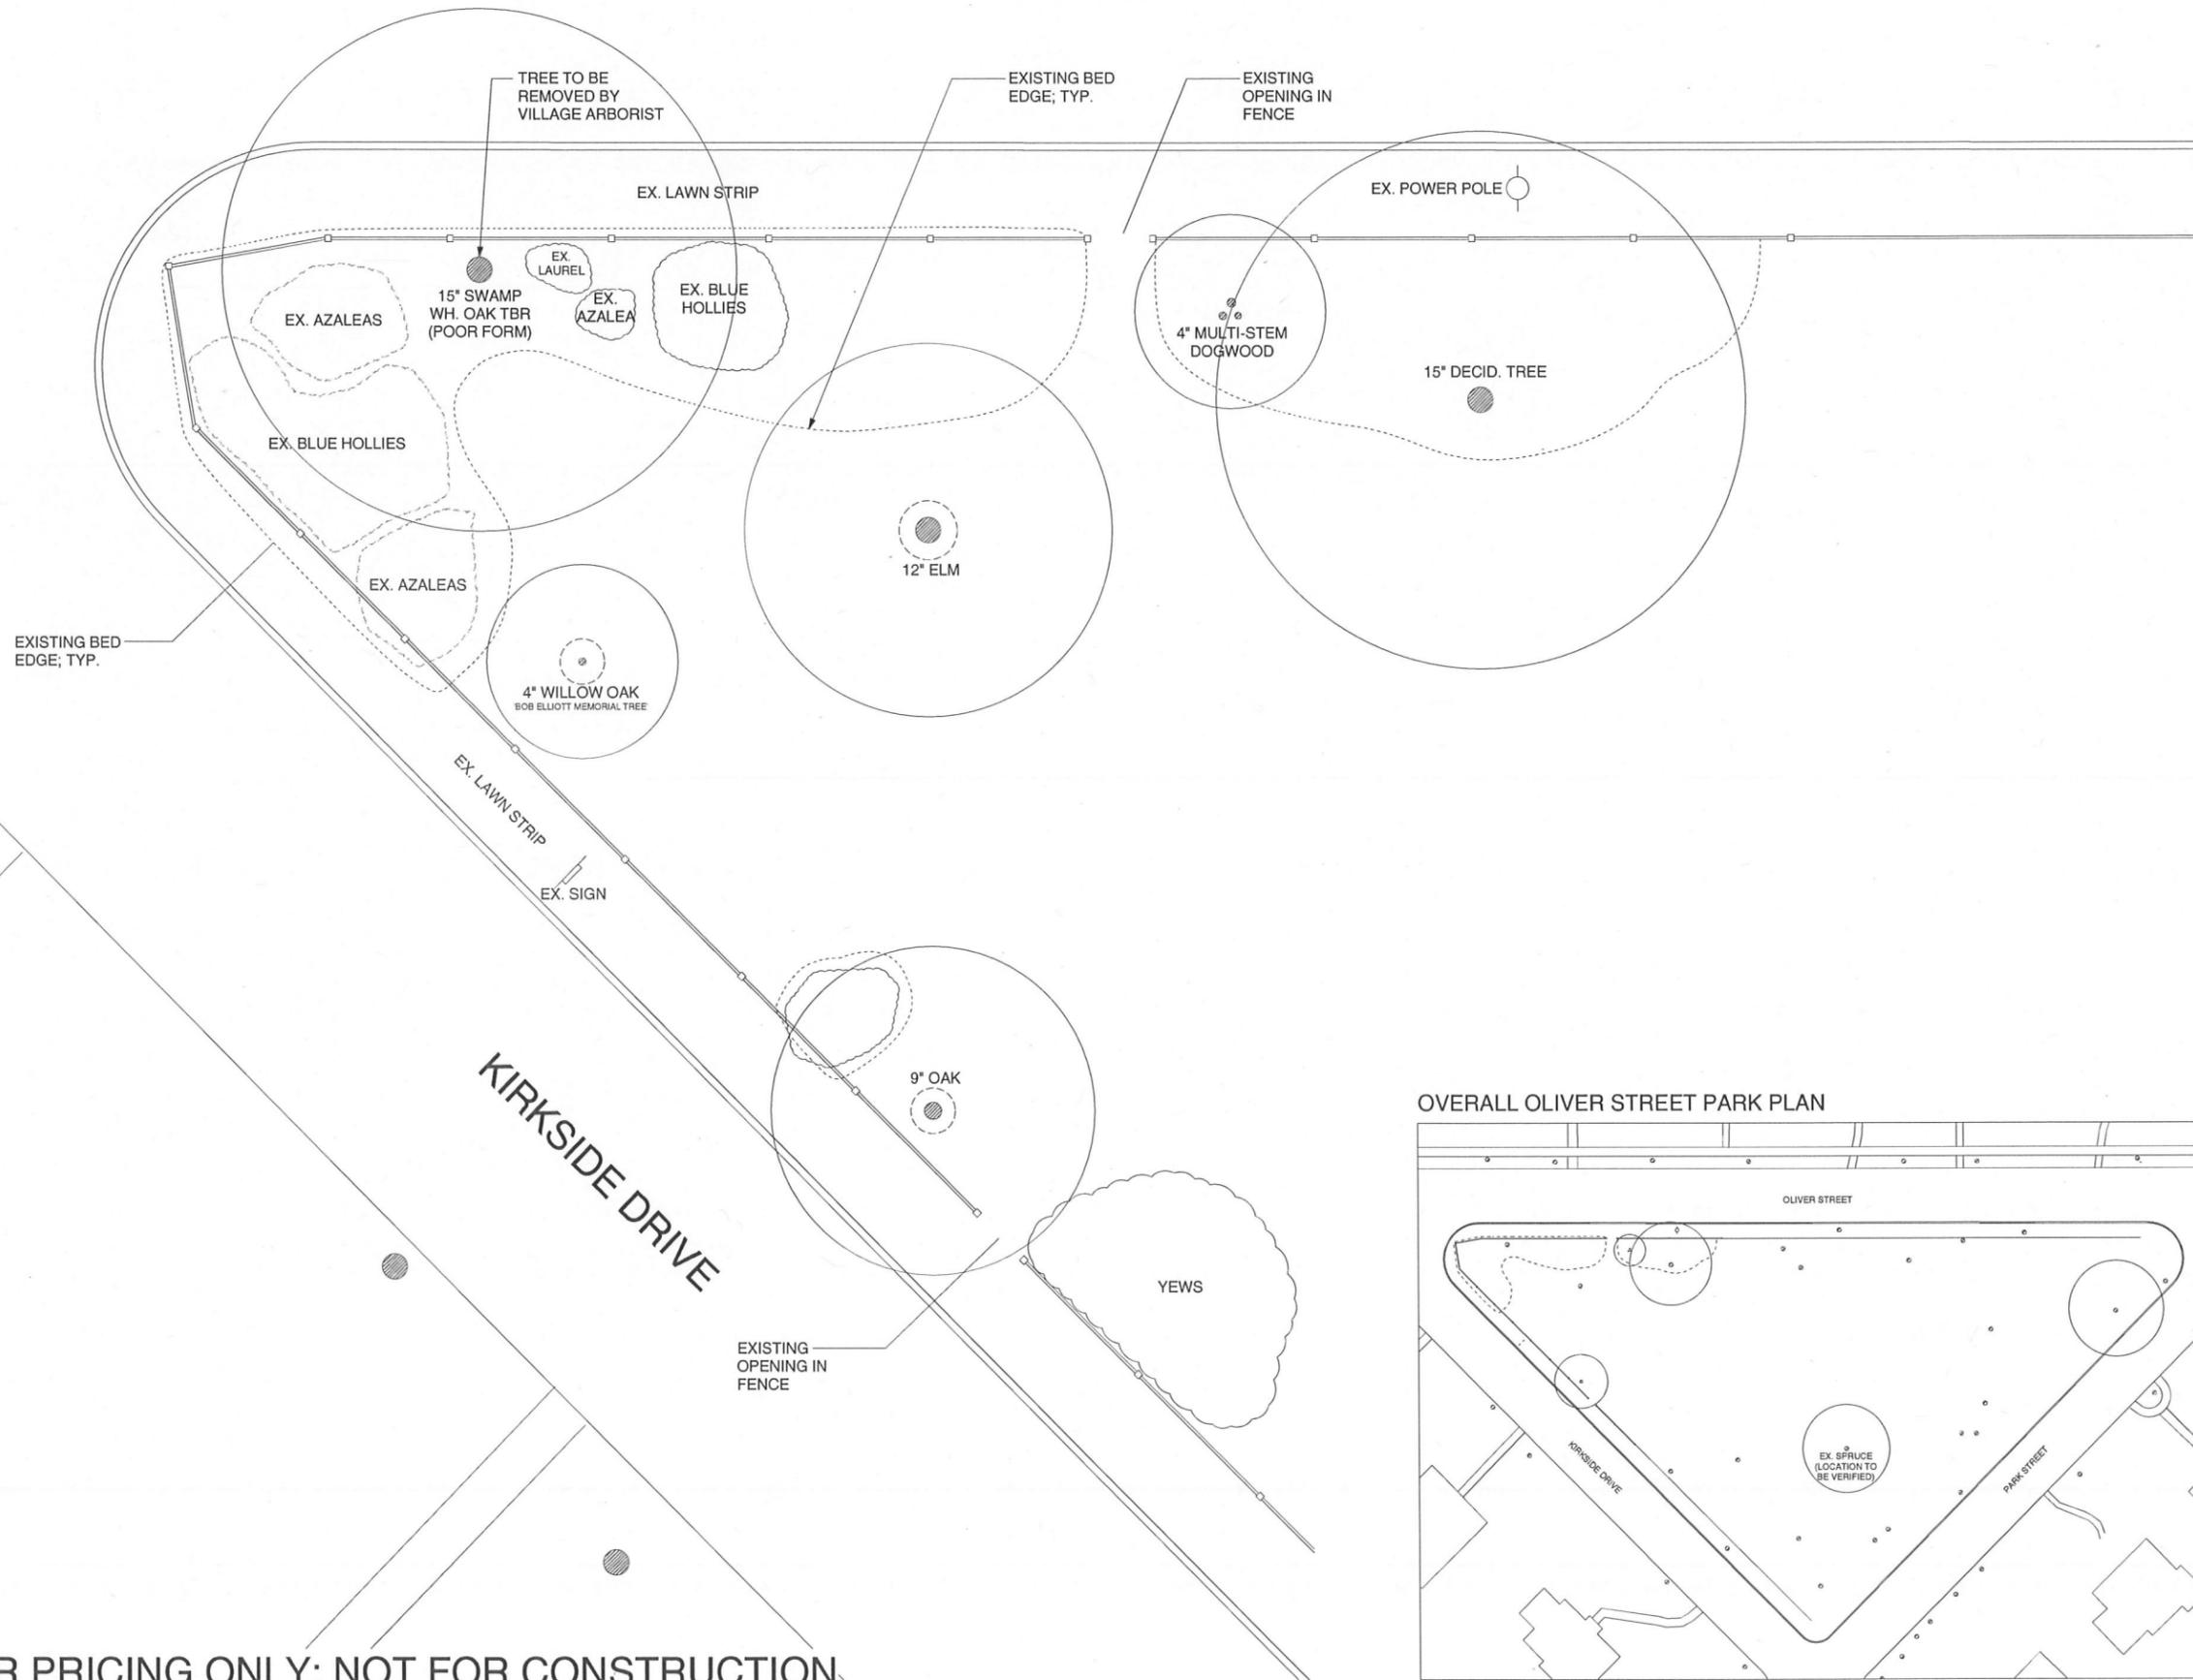

FOR PRICING ONLY; NOT FOR CONSTRUCTION

## OVERALL OLIVER STREET PARK PLAN

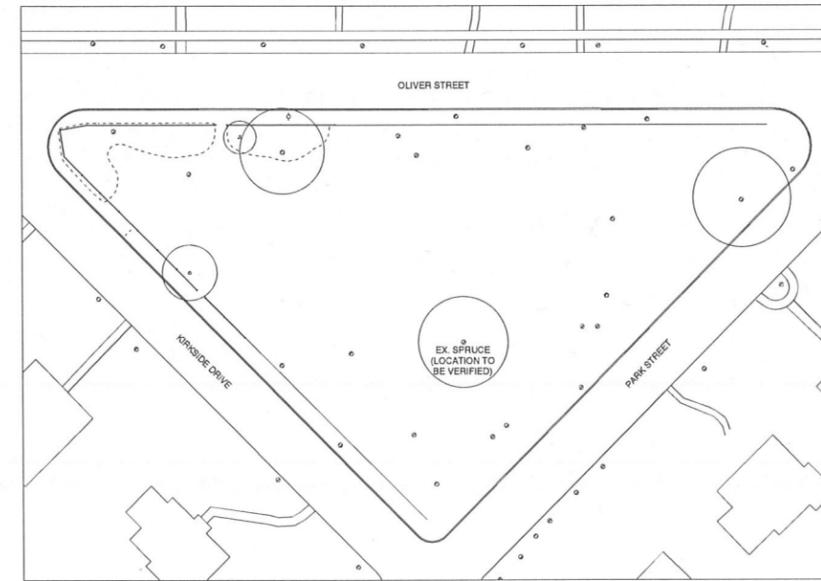

### GENERAL NOTES

1. SITE PLAN BASED ON GIS MAPPING FROM CHEVY CHASE VILLAGE AND FIELD MEASURING.
2. FOR LOCATION OF UTILITIES, CALL "MISS UTILITY" AT 1-800-257-7777, OR LOG ON TO WWW.MISSUTILITY.NET/ITIC 48 HOURS IN ADVANCE OF ANY WORK IN THIS VICINITY. THE EXCAVATOR MUST NOTIFY ALL PUBLIC UTILITY COMPANIES WITH UNDER GROUND FACILITIES IN THE AREA OF PROPOSED EXCAVATION AND HAVE THOSE FACILITIES LOCATED BY THE UTILITY COMPANIES PRIOR TO COMMENCING EXCAVATION. THE EXCAVATOR IS RESPONSIBLE FOR COMPLIANCE WITH THE REQUIREMENTS OF THE LOCAL JURISDICTION.
3. ALL SUBSURFACE PIPES TO BE RIGID PVC PIPE.


### KEY

	EXISTING TREES
	PROPERTY LINE
+ (99.5)	EXISTING ELEVATION
+ 99.5	PROPOSED ELEVATION
(100)	EXISTING CONTOUR
100	PROPOSED CONTOUR
G	GAS
W	WATER
S	SEWER
OHL	OVERHEAD LINE
(S)	SANITARY MH
⊙	POWER POLE
⊙	LIGHT POLE
⊙	SIGN
	EX. WOOD FENCE
	EX. METAL FENCE
	PROP. WOOD FENCE
TBT	TO BE TRANSPLANTED
TBR	TO BE REMOVED
LC	LANDSCAPE CONTRACTOR
GC	GENERAL CONTRACTOR
	HARDSCAPE TO BE REMOVED



# OPTION A

## OLIVER STREET

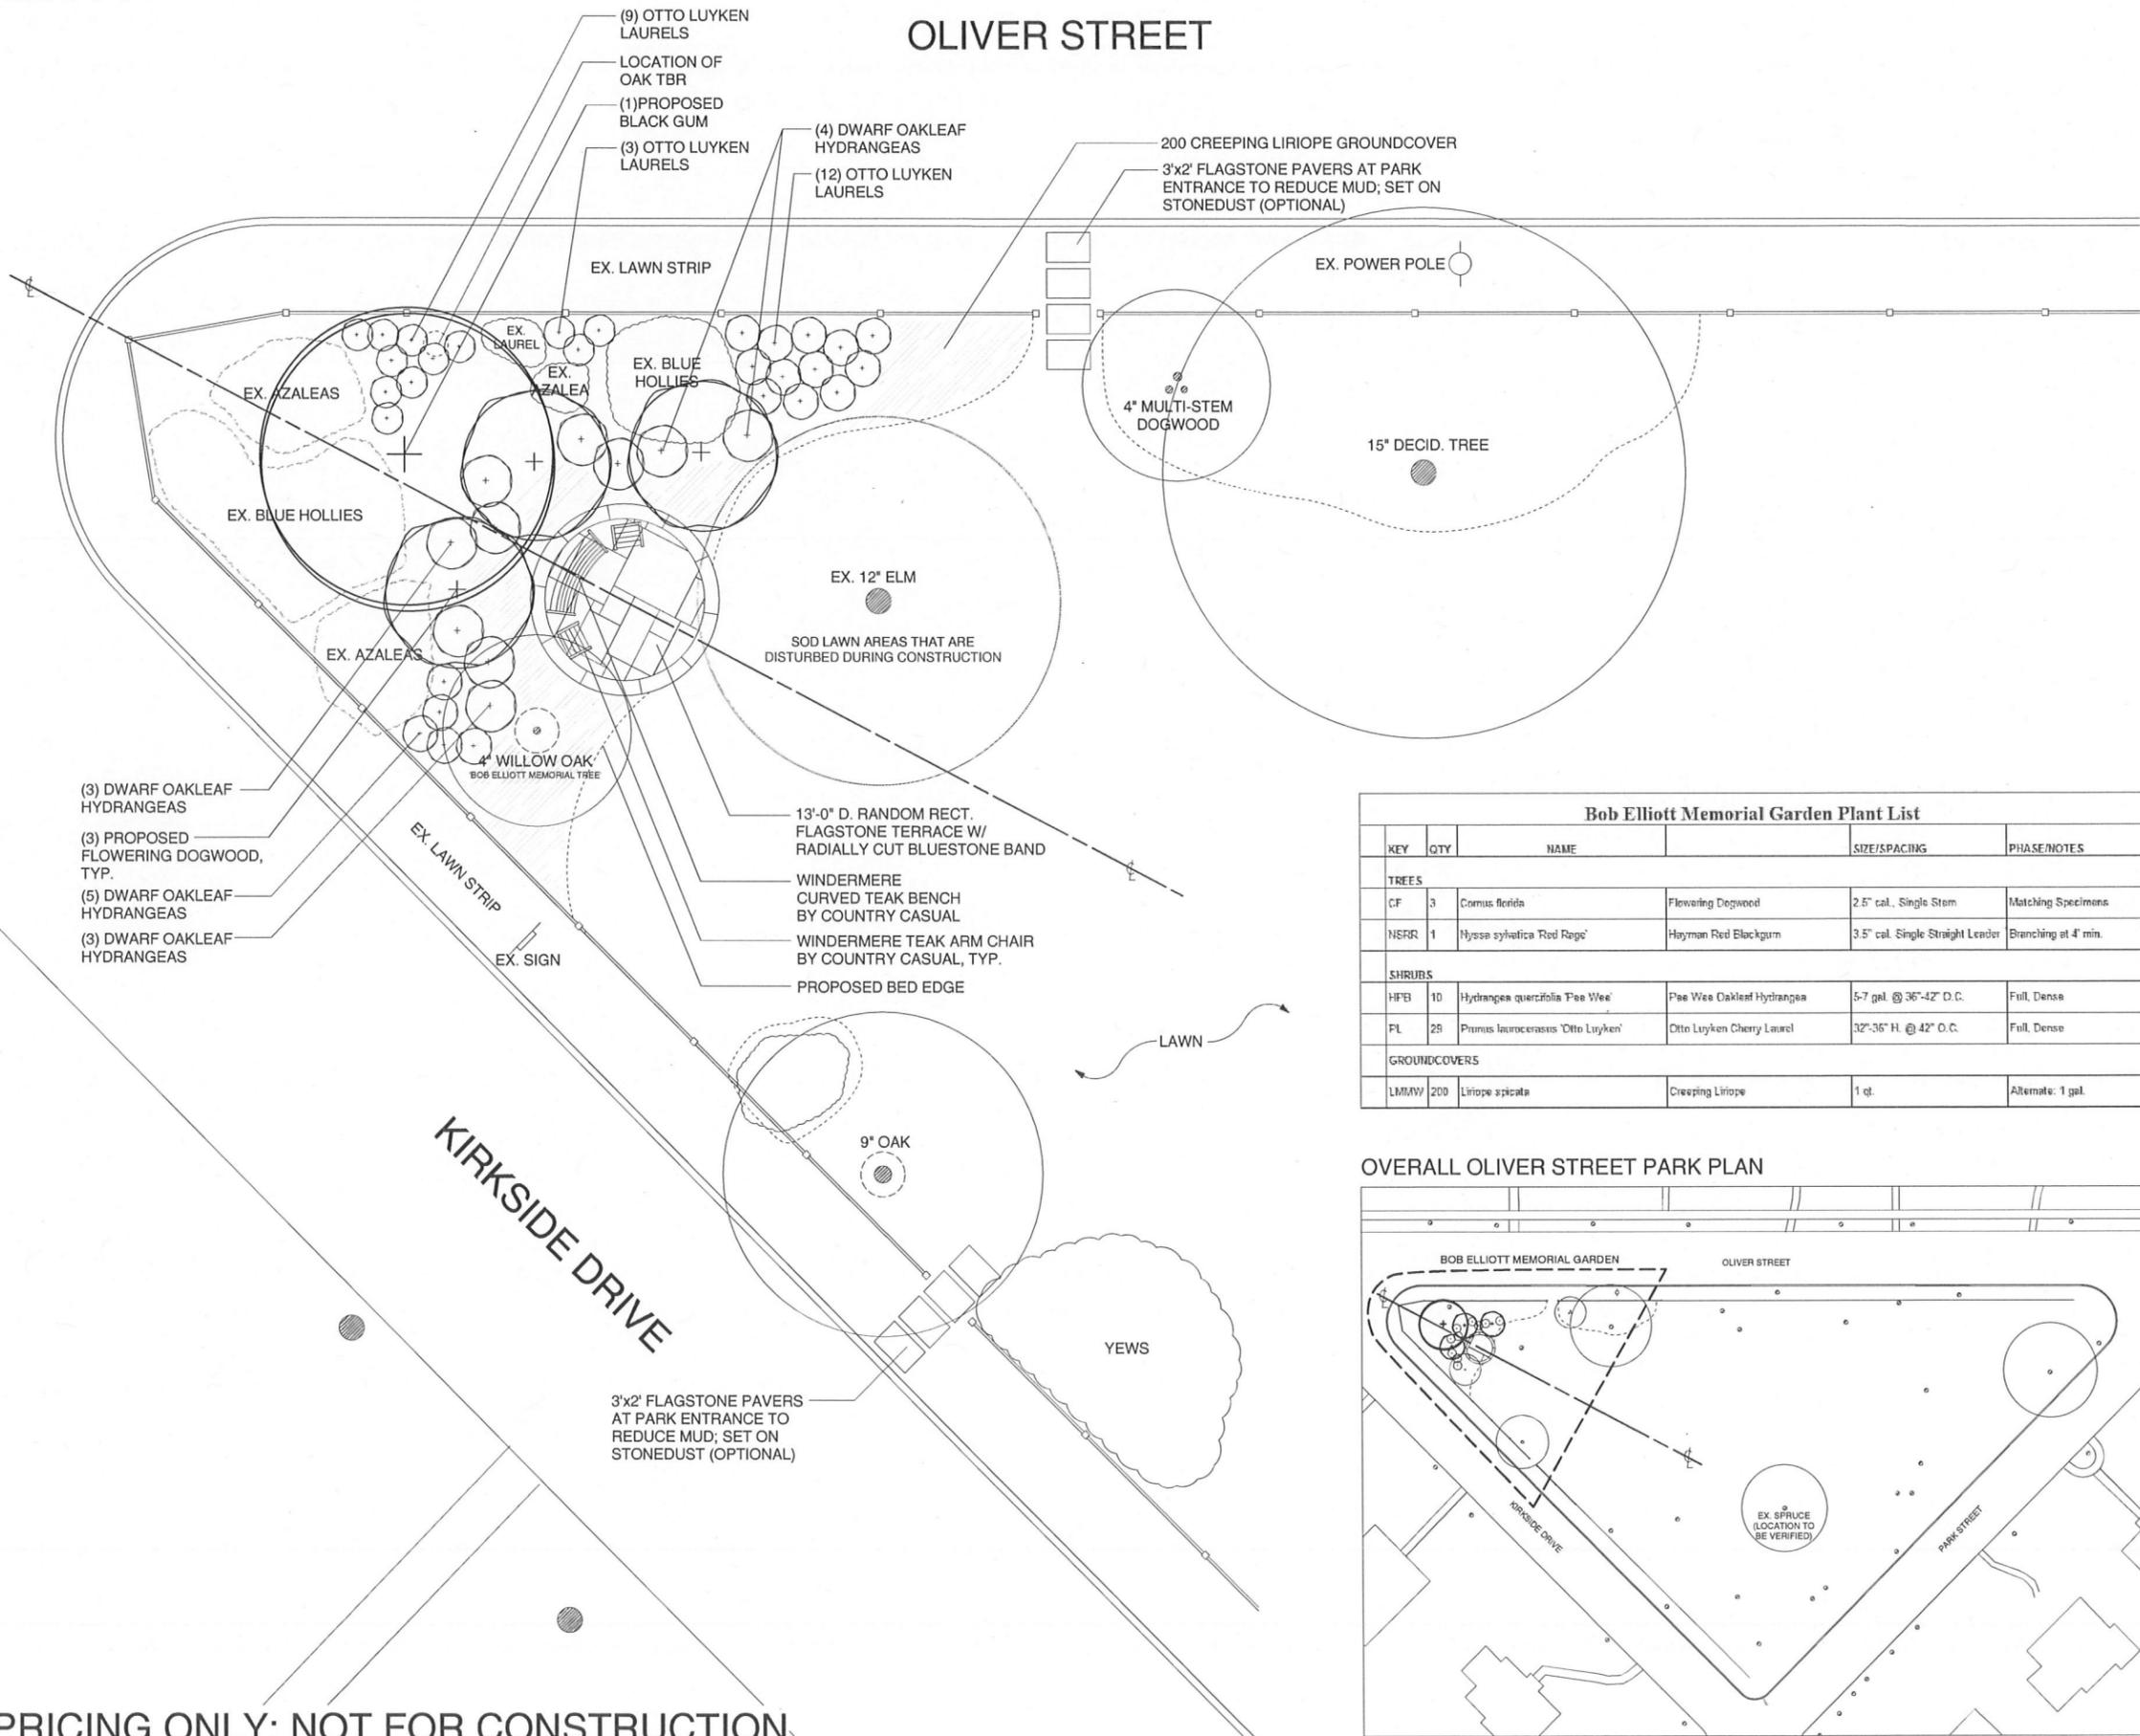


Bob Elliott Memorial Garden Plant List					
KEY	QTY	NAME		SIZE/SPACING	PHASE/NOTES
<b>TREES</b>					
CF	3	<i>Cornus florida</i>	Flowering Dogwood	2.5" cal., Single Stem	Matching Specimens
MSFR	1	<i>Myrica sylvatica 'Red Reg'</i>	Hayman Red Blackgum	3.5" cal. Single Straight Leader	Branching at 4' min.
<b>SHRUBS</b>					
HFB	10	<i>Hydrangea quercifolia 'Pae Wee'</i>	Pae Wee Oakleaf Hydrangea	5-7 gal. @ 36"-42" D.C.	Full, Dense
FL	25	<i>Prunus laurocerasus 'Otto Luyken'</i>	Otto Luyken Cherry Laurel	32"-36" H. @ 42" O.C.	Full, Dense
<b>GROUNDCOVERS</b>					
LMMW	200	<i>Liriope spicata</i>	Creeeping Liriope	1 qt.	Alternate: 1 gal.

**GENERAL NOTES**

- SITE PLAN BASED ON GIS MAPPING FROM CHEVY CHASE VILLAGE AND FIELD MEASURING.
- FOR LOCATION OF UTILITIES, CALL "MISS UTILITY" AT 1-800-257-7777, OR LOG ON TO WWW.MISSUTILITY.NET/ITIC 48 HOURS IN ADVANCE OF ANY WORK IN THIS VICINITY. THE EXCAVATOR MUST NOTIFY ALL PUBLIC UTILITY COMPANIES WITH UNDER GROUND FACILITIES IN THE AREA OF PROPOSED EXCAVATION AND HAVE THOSE FACILITIES LOCATED BY THE UTILITY COMPANIES PRIOR TO COMMENCING EXCAVATION. THE EXCAVATOR IS RESPONSIBLE FOR COMPLIANCE WITH THE REQUIREMENTS OF THE LOCAL JURISDICTION.
- ALL SUBSURFACE PIPES TO BE RIGID PVC PIPE.

### OVERALL OLIVER STREET PARK PLAN

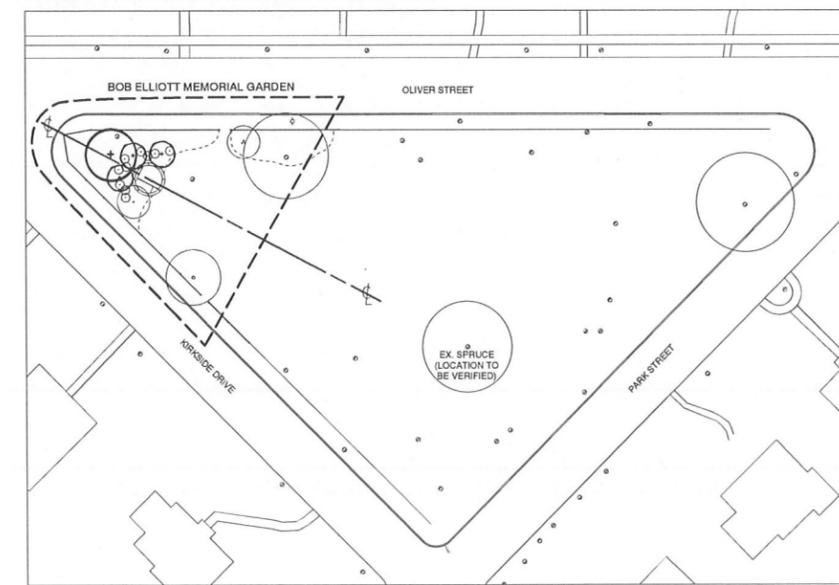


KEY	
	EXISTING TREES
	PROPERTY LINE
	EXISTING ELEVATION
	PROPOSED ELEVATION
	EXISTING CONTOUR
	PROPOSED CONTOUR
	GAS
	WATER
	SEWER
	OVERHEAD LINE
	SANITARY MH
	POWER POLE
	LIGHT POLE
	SIGN
	EX. WOOD FENCE
	EX. METAL FENCE
	PROP. WOOD FENCE
	TO BE TRANSPLANTED
	TO BE REMOVED
	LANDSCAPE CONTRACTOR
	GENERAL CONTRACTOR
	HARDSCAPE TO BE REMOVED

FOR PRICING ONLY; NOT FOR CONSTRUCTION

# OPTION A


## OLIVER STREET

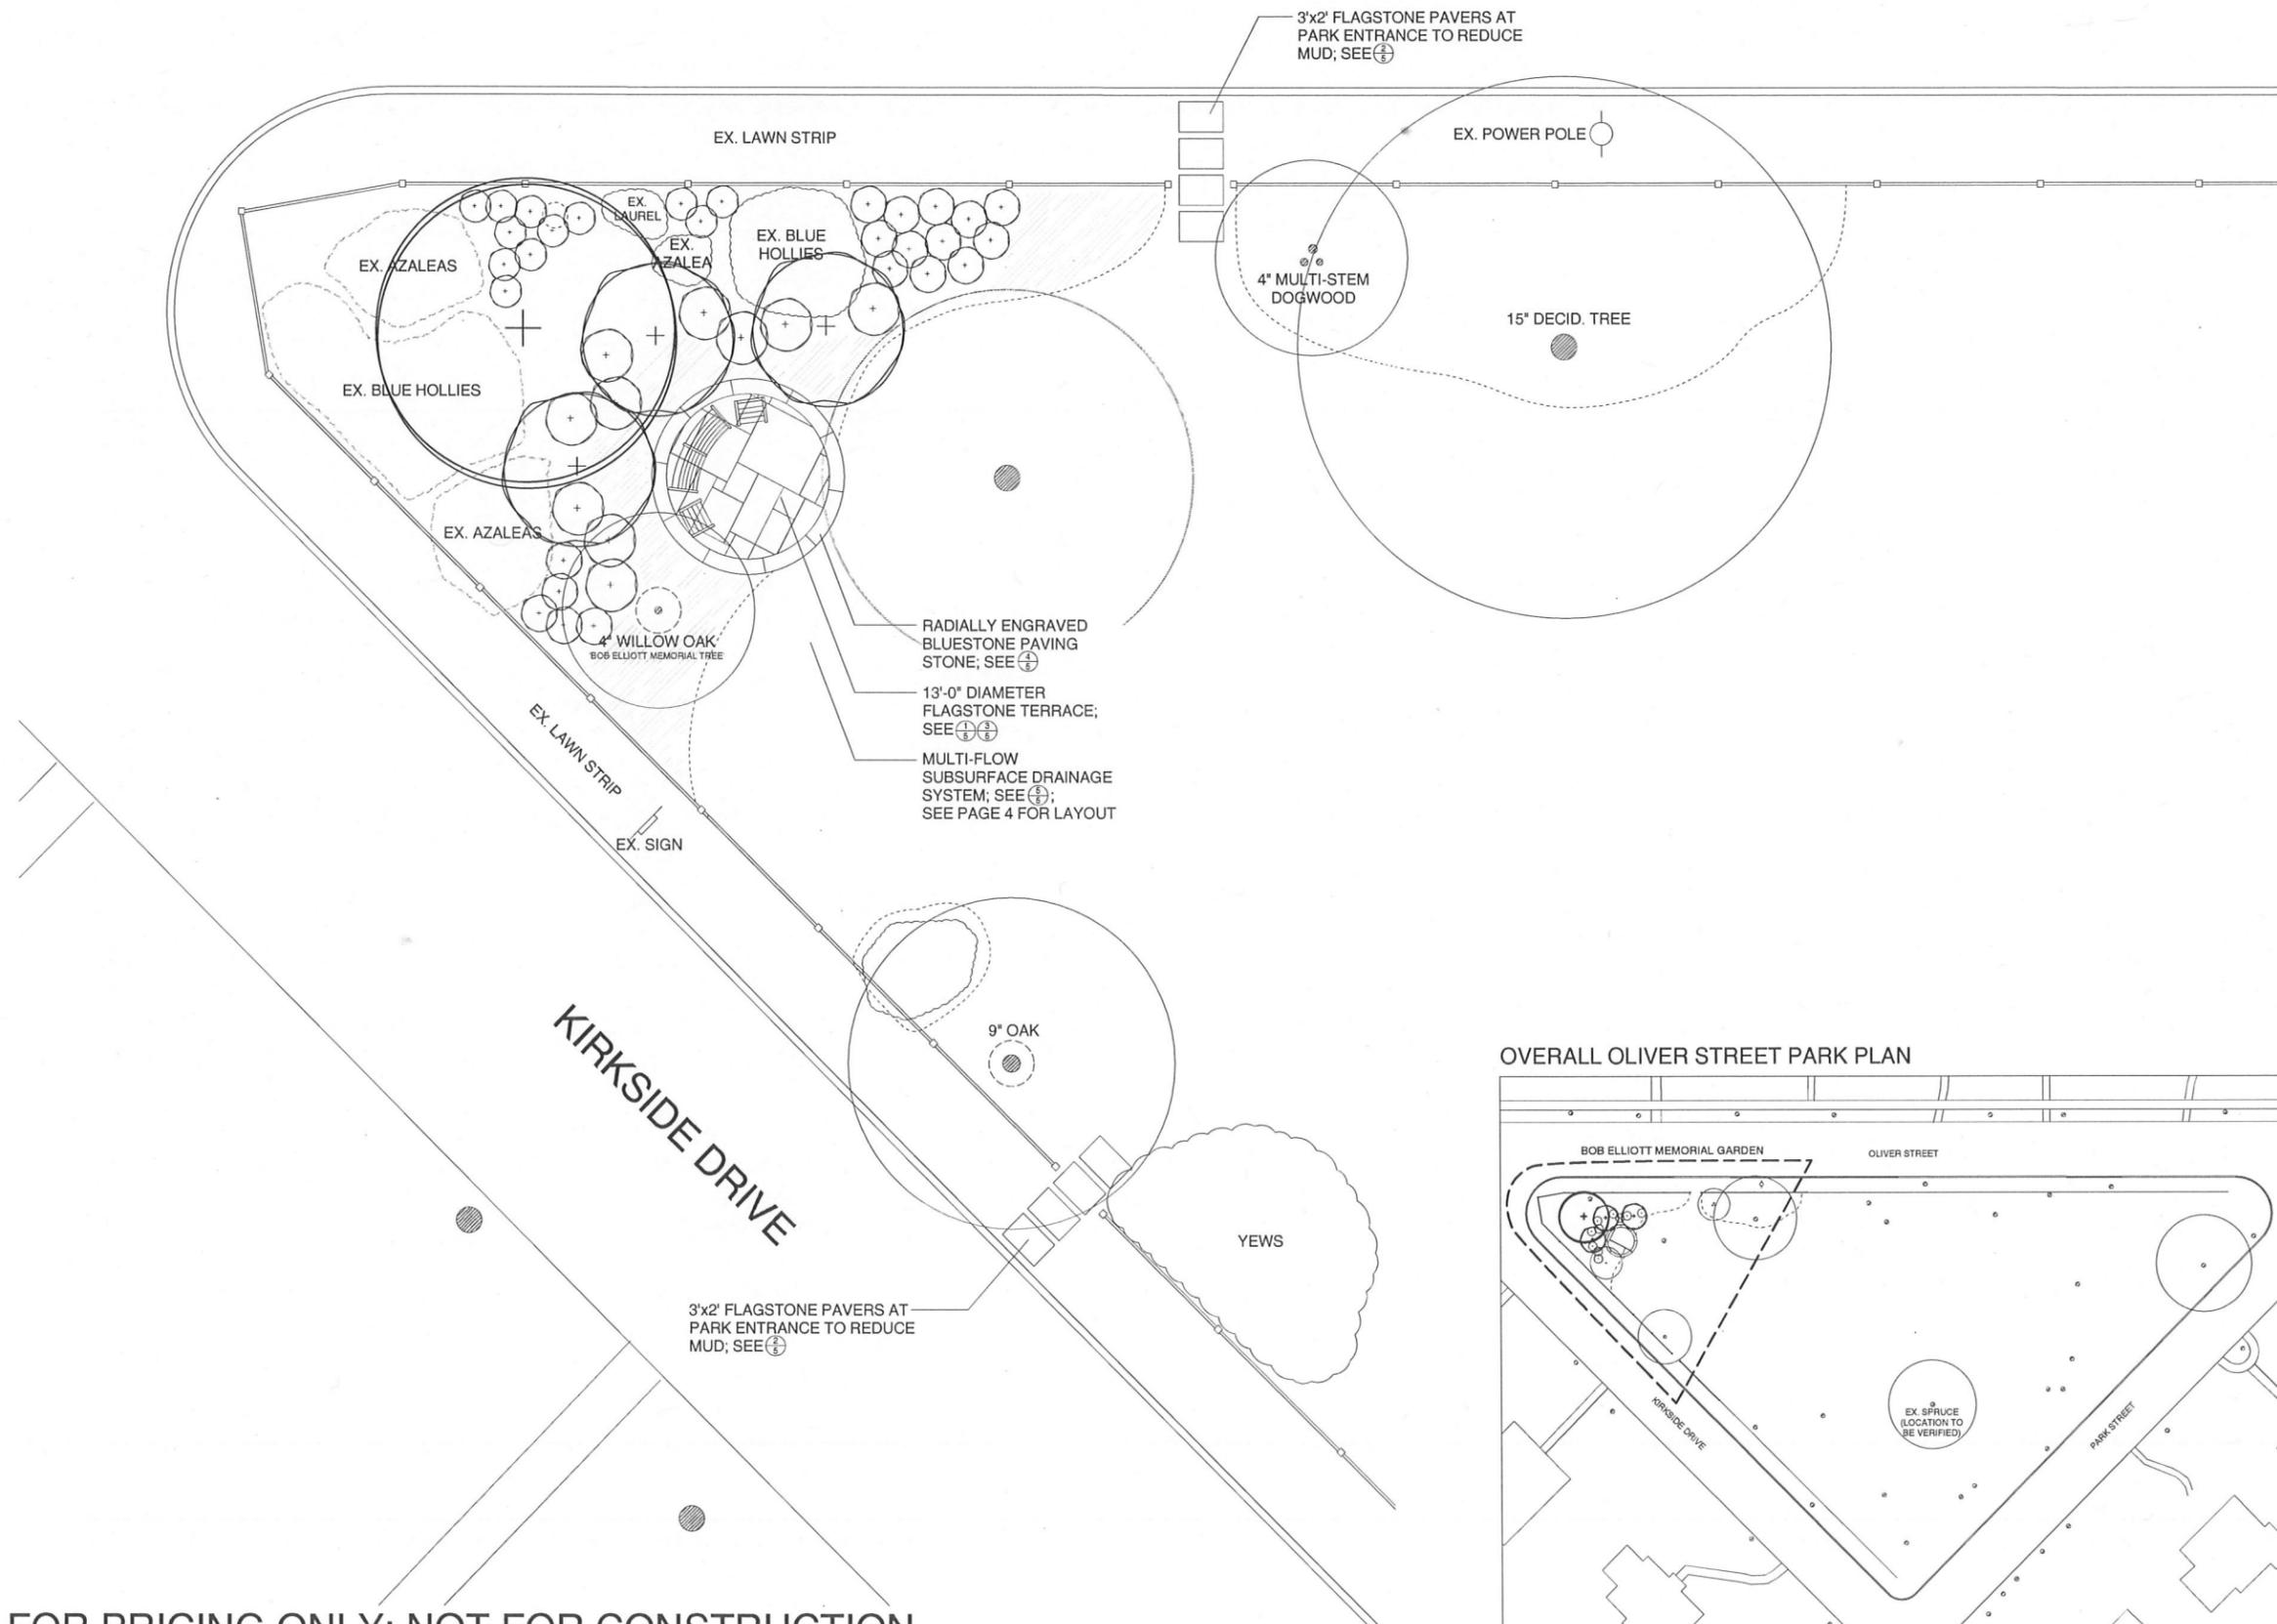

### GENERAL NOTES

1. SITE PLAN BASED ON GIS MAPPING FROM CHEVY CHASE VILLAGE AND FIELD MEASURING.
2. FOR LOCATION OF UTILITIES, CALL "MISS UTILITY" AT 1-800-257-7777, OR LOG ON TO WWW.MISSUTILITY.NET/TIC 48 HOURS IN ADVANCE OF ANY WORK IN THIS VICINITY. THE EXCAVATOR MUST NOTIFY ALL PUBLIC UTILITY COMPANIES WITH UNDER GROUND FACILITIES IN THE AREA OF PROPOSED EXCAVATION AND HAVE THOSE FACILITIES LOCATED BY THE UTILITY COMPANIES PRIOR TO COMMENCING EXCAVATION. THE EXCAVATOR IS RESPONSIBLE FOR COMPLIANCE WITH THE REQUIREMENTS OF THE LOCAL JURISDICTION.
3. ALL SUBSURFACE PIPES TO BE RIGID PVC PIPE.

### OVERALL OLIVER STREET PARK PLAN

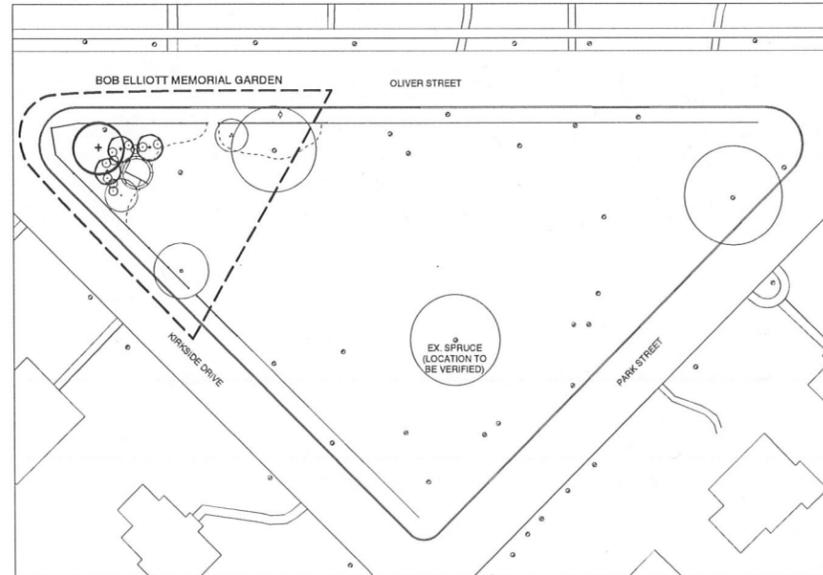


KEY	
	EXISTING TREES
	PROPERTY LINE
	EXISTING ELEVATION
	PROPOSED ELEVATION
	EXISTING CONTOUR
	PROPOSED CONTOUR
	GAS
	WATER
	SEWER
	OVERHEAD LINE
	SANITARY MH
	POWER POLE
	LIGHT POLE
	SIGN
	EX. WOOD FENCE
	EX. METAL FENCE
	PROP. WOOD FENCE
	TBT TO BE TRANSPLANTED
	TBR TO BE REMOVED
	LC LANDSCAPE CONTRACTOR
	GC GENERAL CONTRACTOR
	HARDSCAPE TO BE REMOVED

FOR PRICING ONLY; NOT FOR CONSTRUCTION.



# OPTION A

## OLIVER STREET

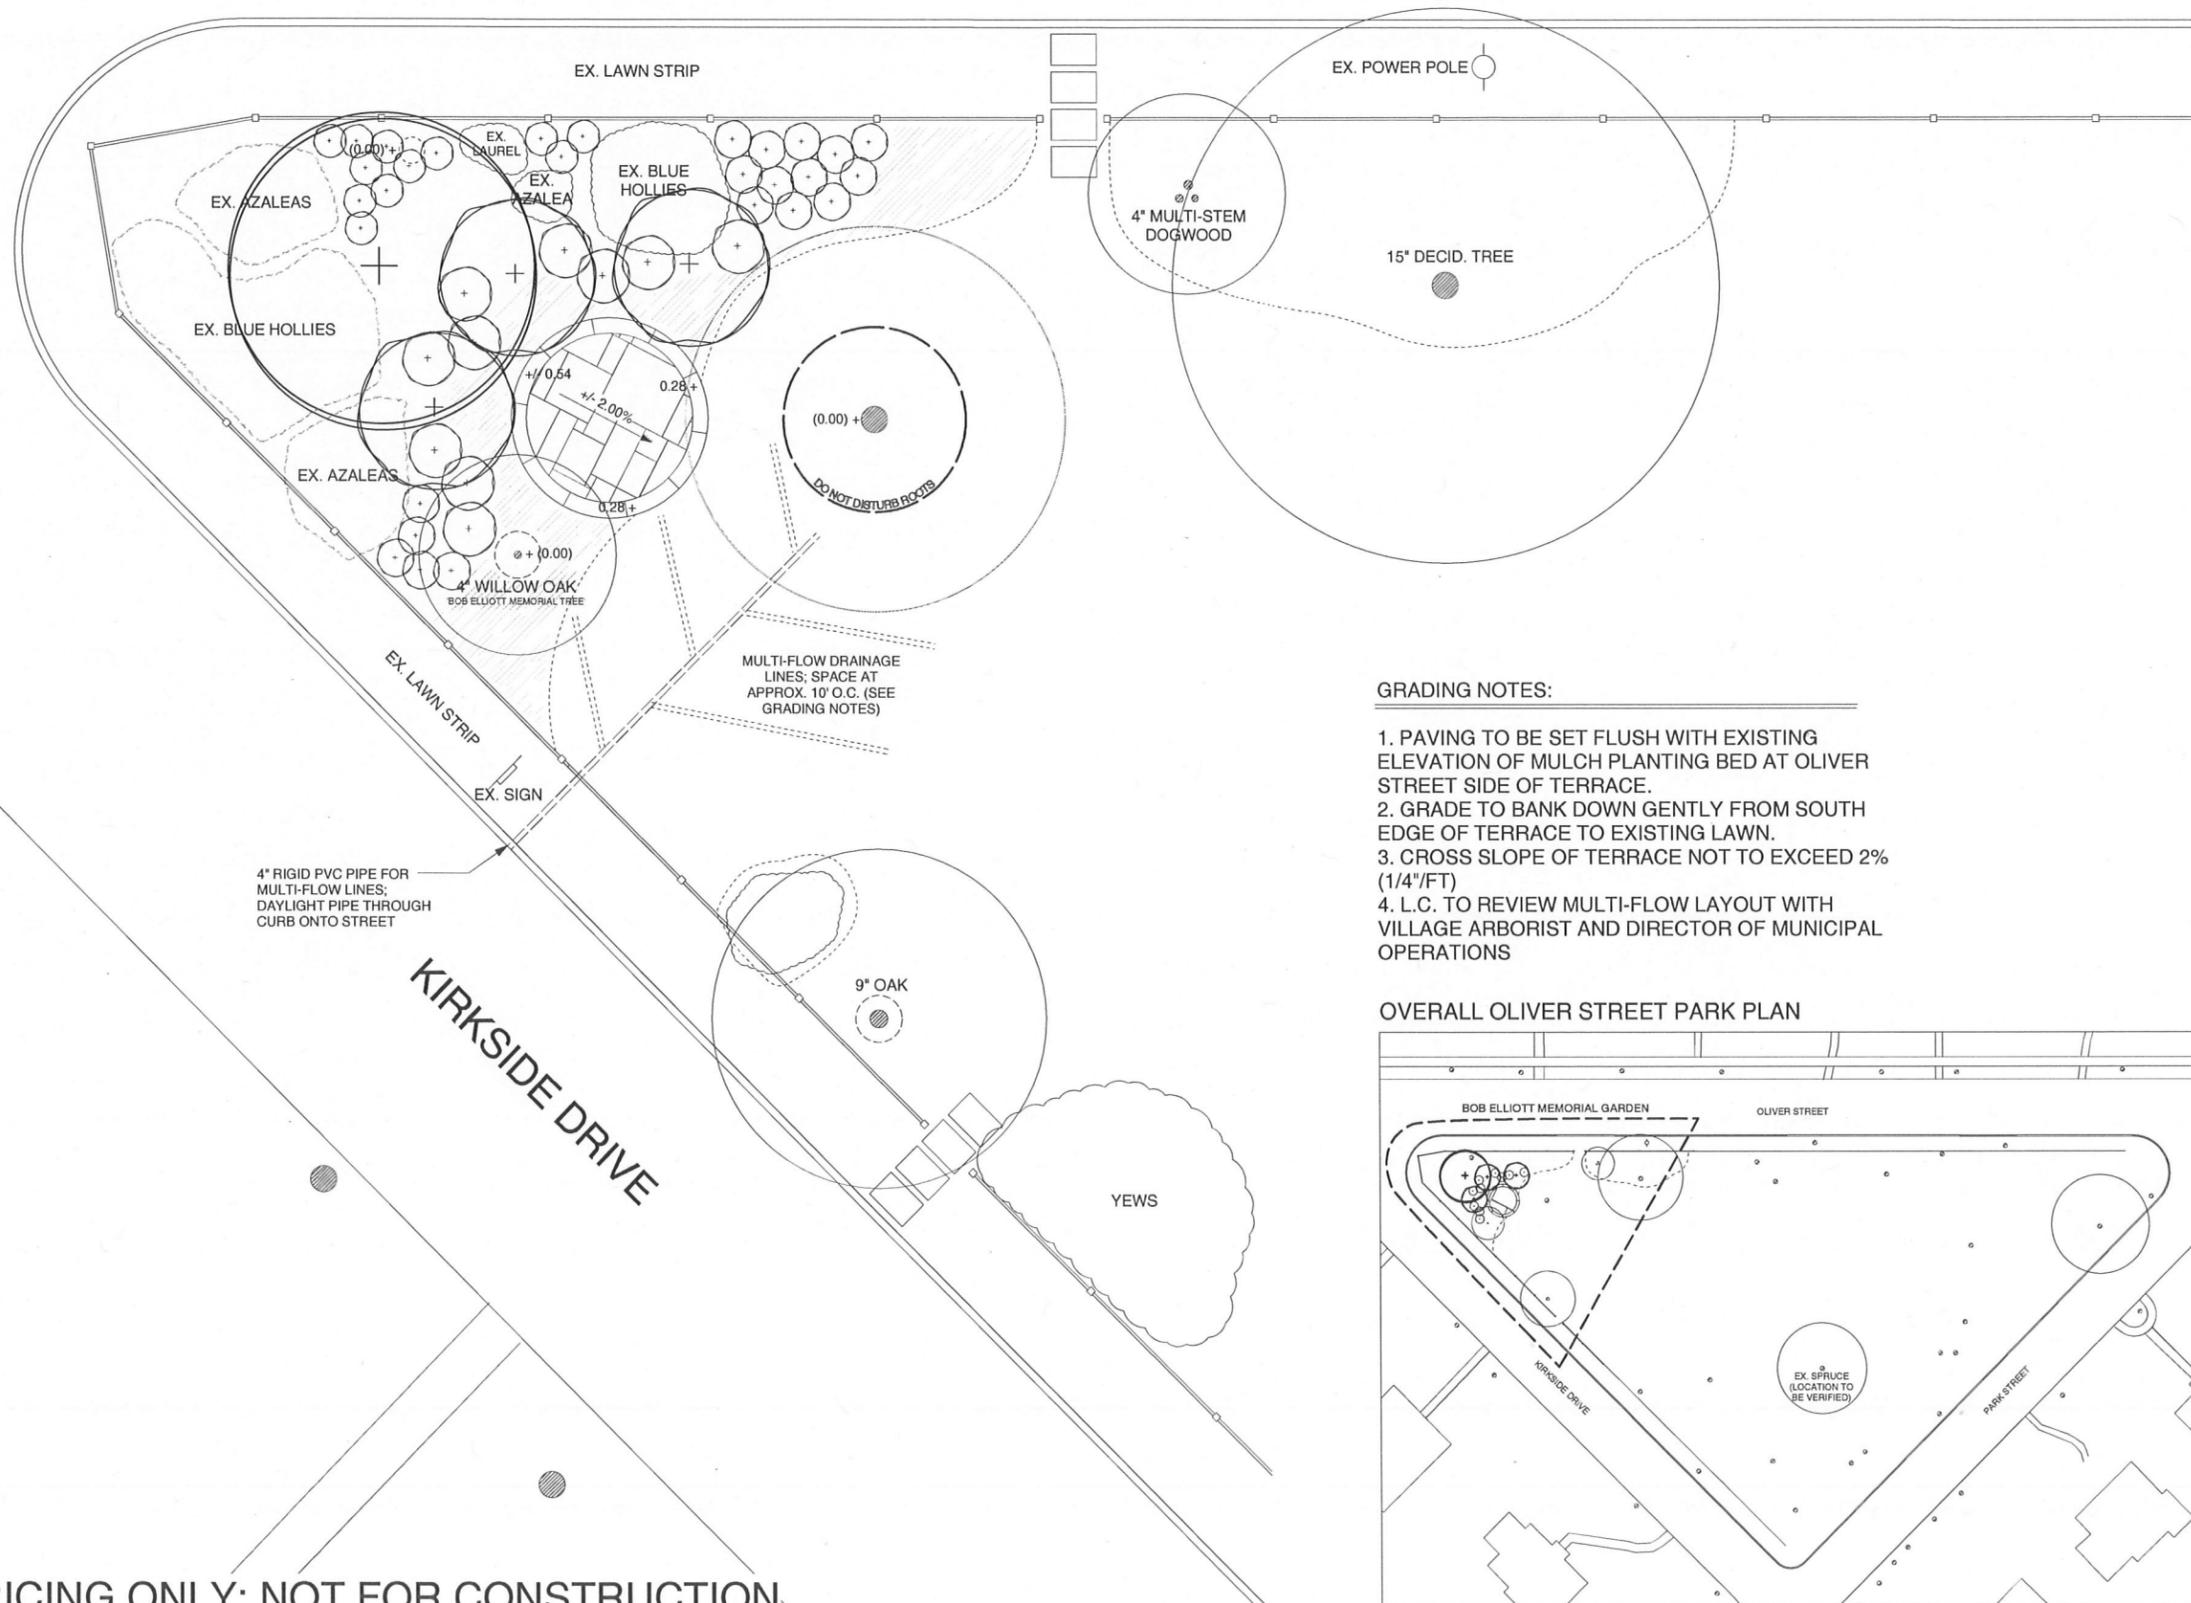


### GRADING NOTES:

1. PAVING TO BE SET FLUSH WITH EXISTING ELEVATION OF MULCH PLANTING BED AT OLIVER STREET SIDE OF TERRACE.
2. GRADE TO BANK DOWN GENTLY FROM SOUTH EDGE OF TERRACE TO EXISTING LAWN.
3. CROSS SLOPE OF TERRACE NOT TO EXCEED 2% (1/4"/FT)
4. L.C. TO REVIEW MULTI-FLOW LAYOUT WITH VILLAGE ARBORIST AND DIRECTOR OF MUNICIPAL OPERATIONS

### GENERAL NOTES


1. SITE PLAN BASED ON GIS MAPPING FROM CHEVY CHASE VILLAGE AND FIELD MEASURING.
2. FOR LOCATION OF UTILITIES, CALL "MISS UTILITY" AT 1-800-257-7777, OR LOG ON TO WWW.MISSUTILITY.NET/TIC 48 HOURS IN ADVANCE OF ANY WORK IN THIS VICINITY. THE EXCAVATOR MUST NOTIFY ALL PUBLIC UTILITY COMPANIES WITH UNDER GROUND FACILITIES IN THE AREA OF PROPOSED EXCAVATION AND HAVE THOSE FACILITIES LOCATED BY THE UTILITY COMPANIES PRIOR TO COMMENCING EXCAVATION. THE EXCAVATOR IS RESPONSIBLE FOR COMPLIANCE WITH THE REQUIREMENTS OF THE LOCAL JURISDICTION.
3. ALL SUBSURFACE PIPES TO BE RIGID PVC PIPE.

### OVERALL OLIVER STREET PARK PLAN

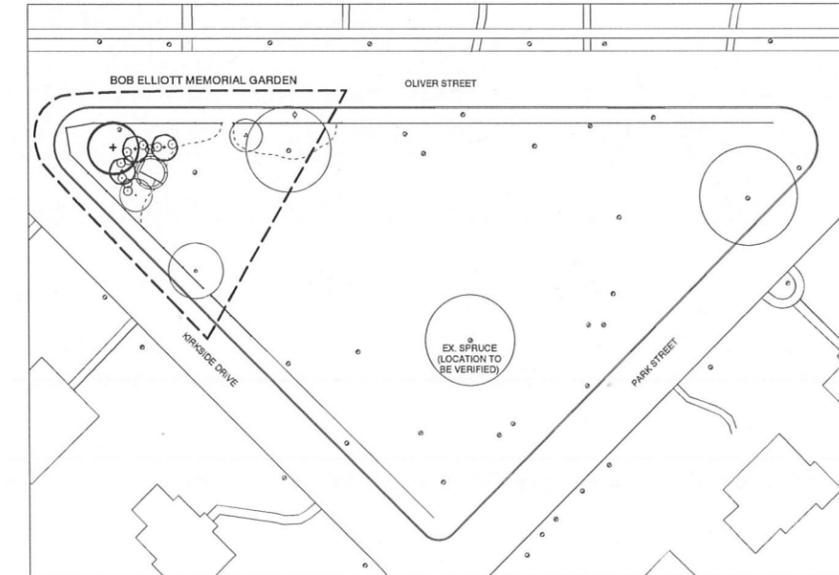


KEY	
	EXISTING TREES
	PROPERTY LINE
	EXISTING ELEVATION
	PROPOSED ELEVATION
	EXISTING CONTOUR
	PROPOSED CONTOUR
	GAS
	WATER
	SEWER
	OVERHEAD LINE
	SANITARY MH
	POWER POLE
	LIGHT POLE
	SIGN
	EX. WOOD FENCE
	EX. METAL FENCE
	PROP. WOOD FENCE
	TBT TO BE TRANSPLANTED
	TBR TO BE REMOVED
	LC LANDSCAPE CONTRACTOR
	GC GENERAL CONTRACTOR
	HARDSCAPE TO BE REMOVED


FOR PRICING ONLY; NOT FOR CONSTRUCTION

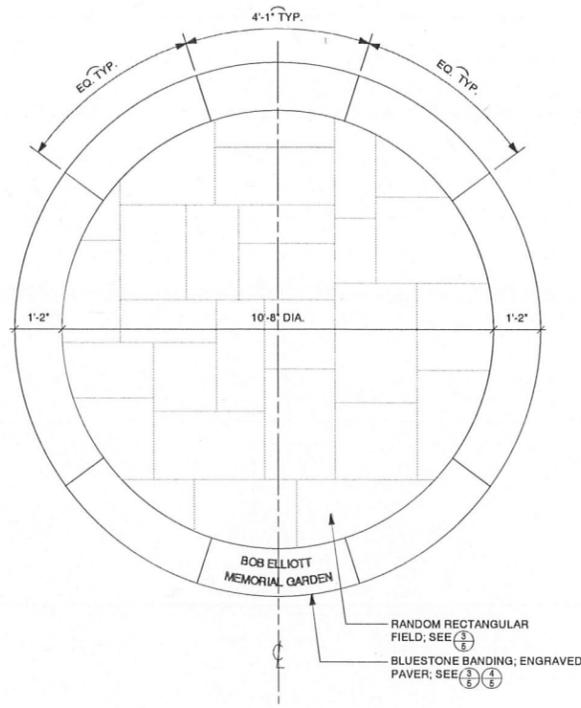


1 BLUESTONE/FLAGSTONE TERRACE  
5 PLAN  
1/2"=1'-0"

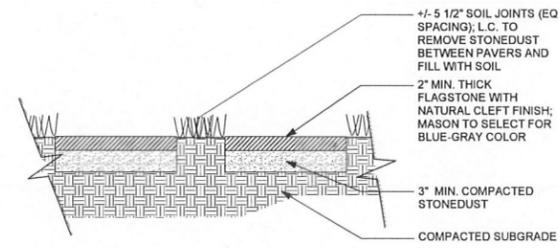


2 FLAGSTONE STEP STONES AT FENCE OPENINGS  
5 SECTION  
1"=1'-0"

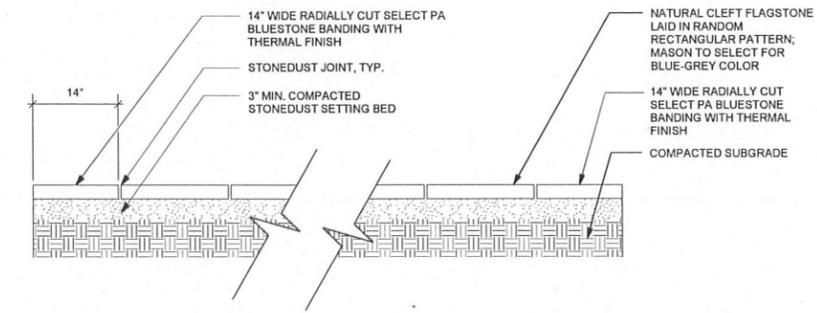

3 FLAGSTONE TERRACE W/ BLUESTONE BAND ON STONEDUST  
5 SECTION  
1"=1'-0"

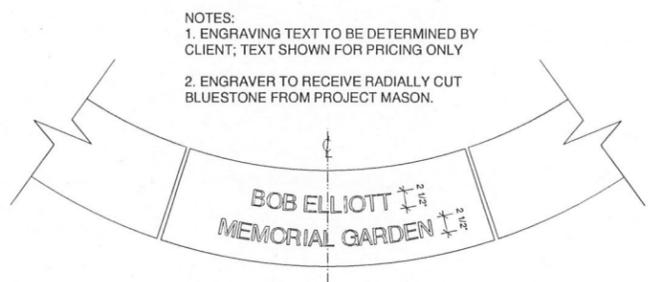

4 RADIALLY ENGRAVED BLUESTONE PAVER  
5 SECTION  
1"=1'-0"

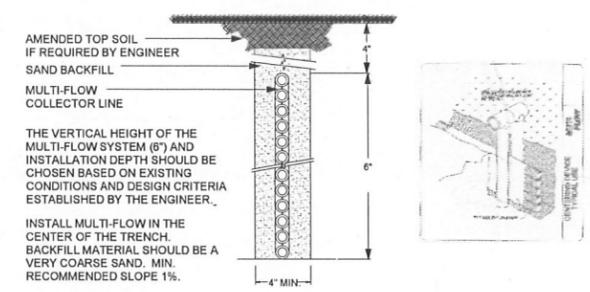

5 MULTI-FLOW DRAINAGE SYSTEM  
5 SECTION  
N.T.S

NOTES:  
1. ENGRAVING TEXT TO BE DETERMINED BY CLIENT; TEXT SHOWN FOR PRICING ONLY  
2. ENGRAVER TO RECEIVE RADIALLY CUT BLUESTONE FROM PROJECT MASON.

GENERAL NOTES

- SITE PLAN BASED ON GIS MAPPING FROM CHEVY CHASE VILLAGE AND FIELD MEASURING.
- FOR LOCATION OF UTILITIES, CALL "MISS UTILITY" AT 1-800-257-7777, OR LOG ON TO WWW.MISSUTILITY.NET/ITC 48 HOURS IN ADVANCE OF ANY WORK IN THIS VICINITY. THE EXCAVATOR MUST NOTIFY ALL PUBLIC UTILITY COMPANIES WITH UNDER GROUND FACILITIES IN THE AREA OF PROPOSED EXCAVATION AND HAVE THOSE FACILITIES LOCATED BY THE UTILITY COMPANIES PRIOR TO COMMENCING EXCAVATION. THE EXCAVATOR IS RESPONSIBLE FOR COMPLIANCE WITH THE REQUIREMENTS OF THE LOCAL JURISDICTION.
- ALL SUBSURFACE PIPES TO BE RIGID PVC PIPE.

KEY	
	EXISTING TREES
	PROPERTY LINE
	EXISTING ELEVATION
	PROPOSED ELEVATION
	EXISTING CONTOUR
	PROPOSED CONTOUR
	GAS
	WATER
	SEWER
	OVERHEAD LINE
	SANITARY MH
	POWER POLE
	LIGHT POLE
	SIGN
	EX. WOOD FENCE
	EX. METAL FENCE
	PROP. WOOD FENCE
	TBT TO BE TRANSPLANTED
	TBR TO BE REMOVED
	LC LANDSCAPE CONTRACTOR
	GC GENERAL CONTRACTOR
	HARDSCAPE TO BE REMOVED

FOR PRICING ONLY; NOT FOR CONSTRUCTION